


ALTERNATIVE 4 MODIFIED: FIXED SPAN BRIDGE 45' FIXED SPAN

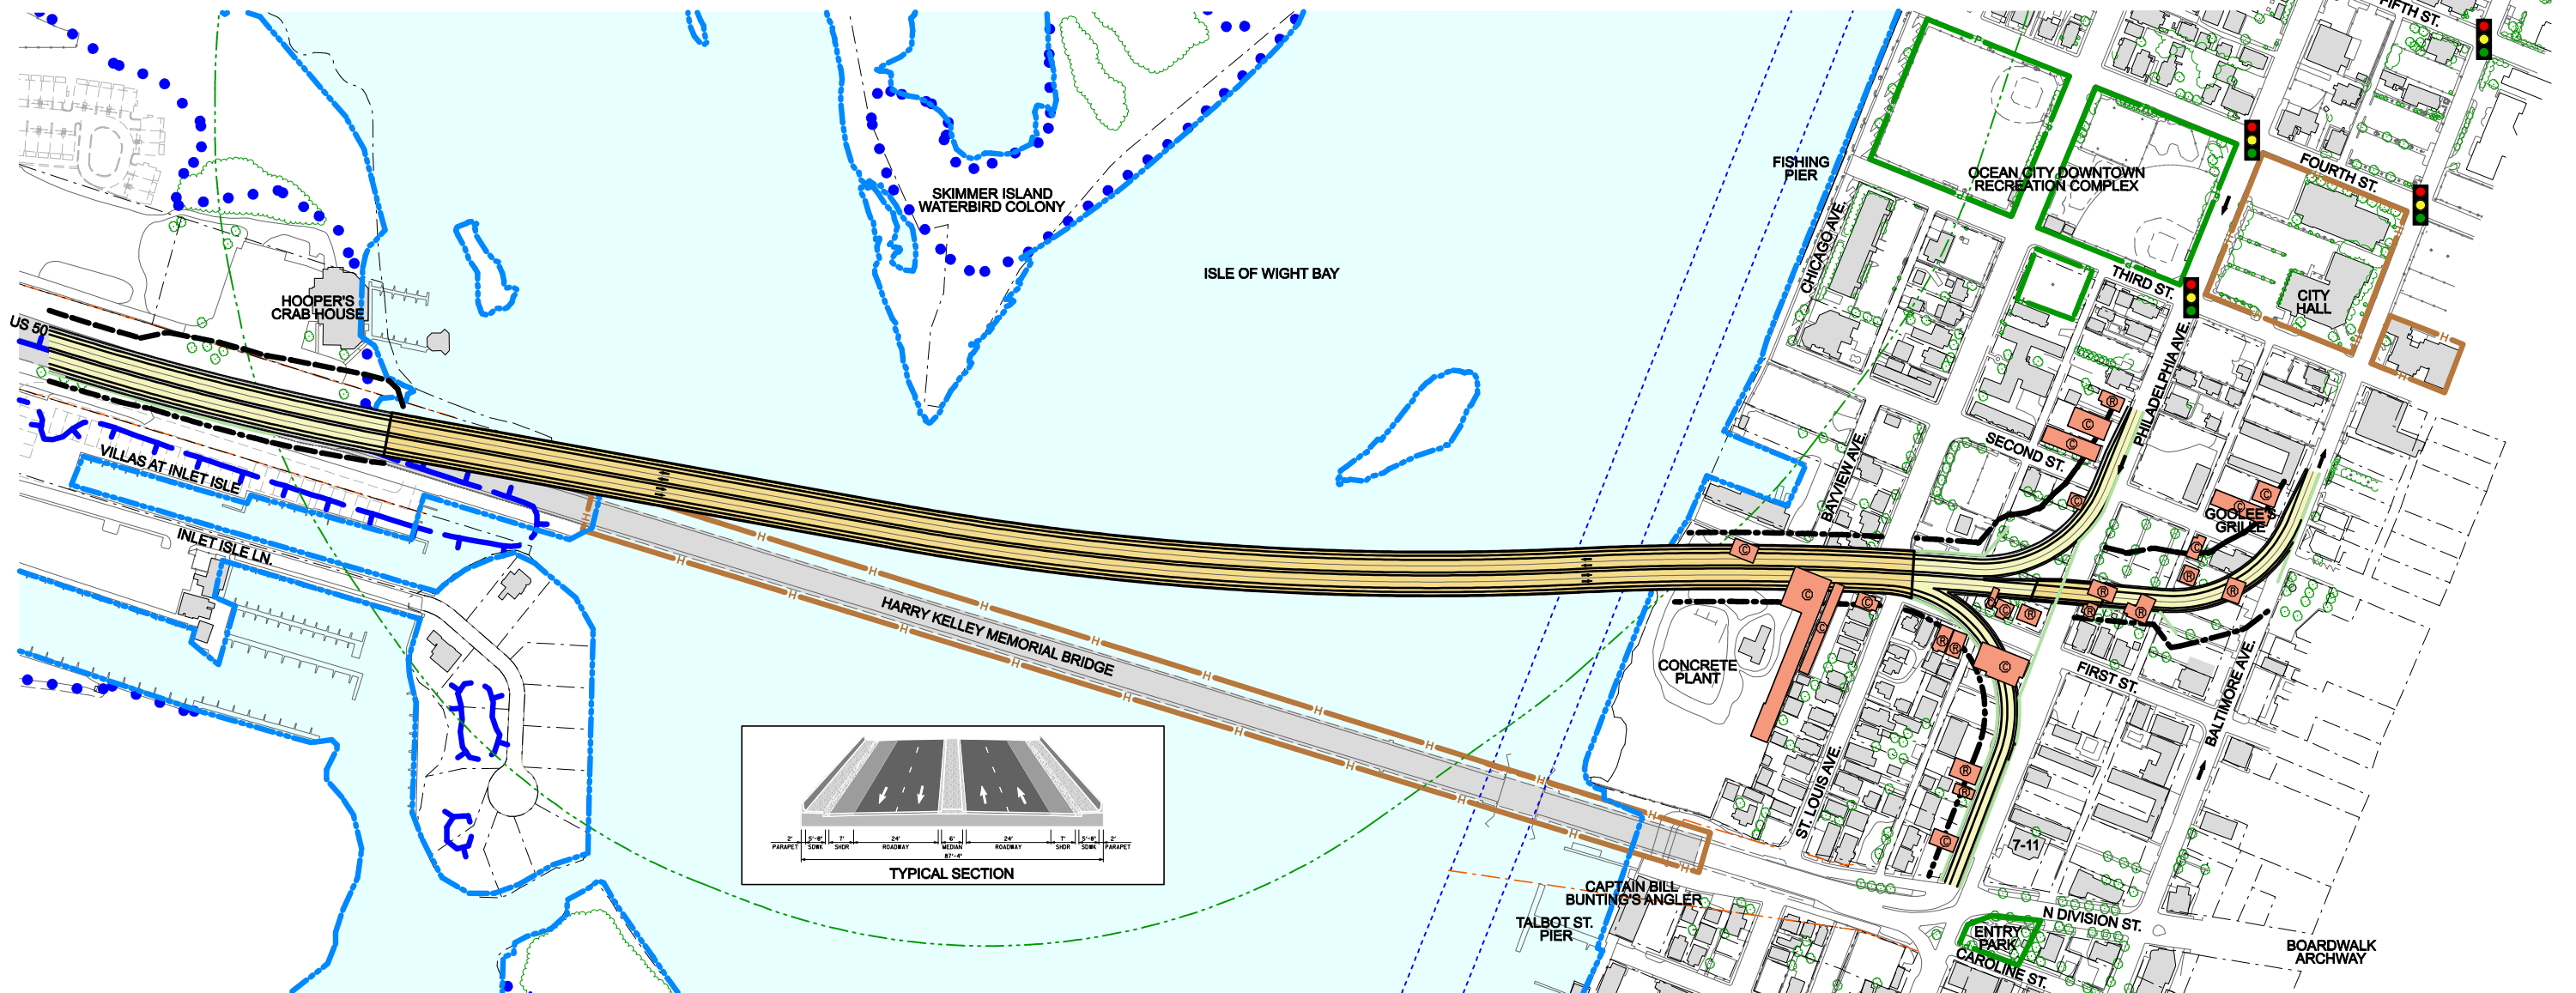

5TH STREET PARKING
REMOVED AT PHILADELPHIA
AVE AND LEFT TURN ADDED.



LEGEND

SINEPUXENT BAY

- | | | | | | |
|--|-----------------------|--|------------------------------------|--|-------------------------------------|
| | Proposed Roadway | | Potential Residential Displacement | | Park Boundary |
| | Proposed Bridge | | Potential Commercial Displacement | | National Historic Register Eligible |
| | Proposed Drawbridge | | Property Line | | Waterbird Colony Protection Zone |
| | Proposed Right of Way | | FEMA 100 Year Floodplain | | Navigational Channel |
| | Existing Right of Way | | Wetland | | Proposed Signal |
| | Retaining Wall | | Waters of the U.S. | | |

US 50 CROSSING STUDY ALTERNATIVE 4 MODIFIED

MARYLAND DEPARTMENT OF TRANSPORTATION
STATE HIGHWAY ADMINISTRATION
PROJECT PLANNING DIVISION
SCALE: 1"=100'

BACKGROUND MAPPING SOURCE
MD SHA
DECEMBER 2005

MAY 2006